


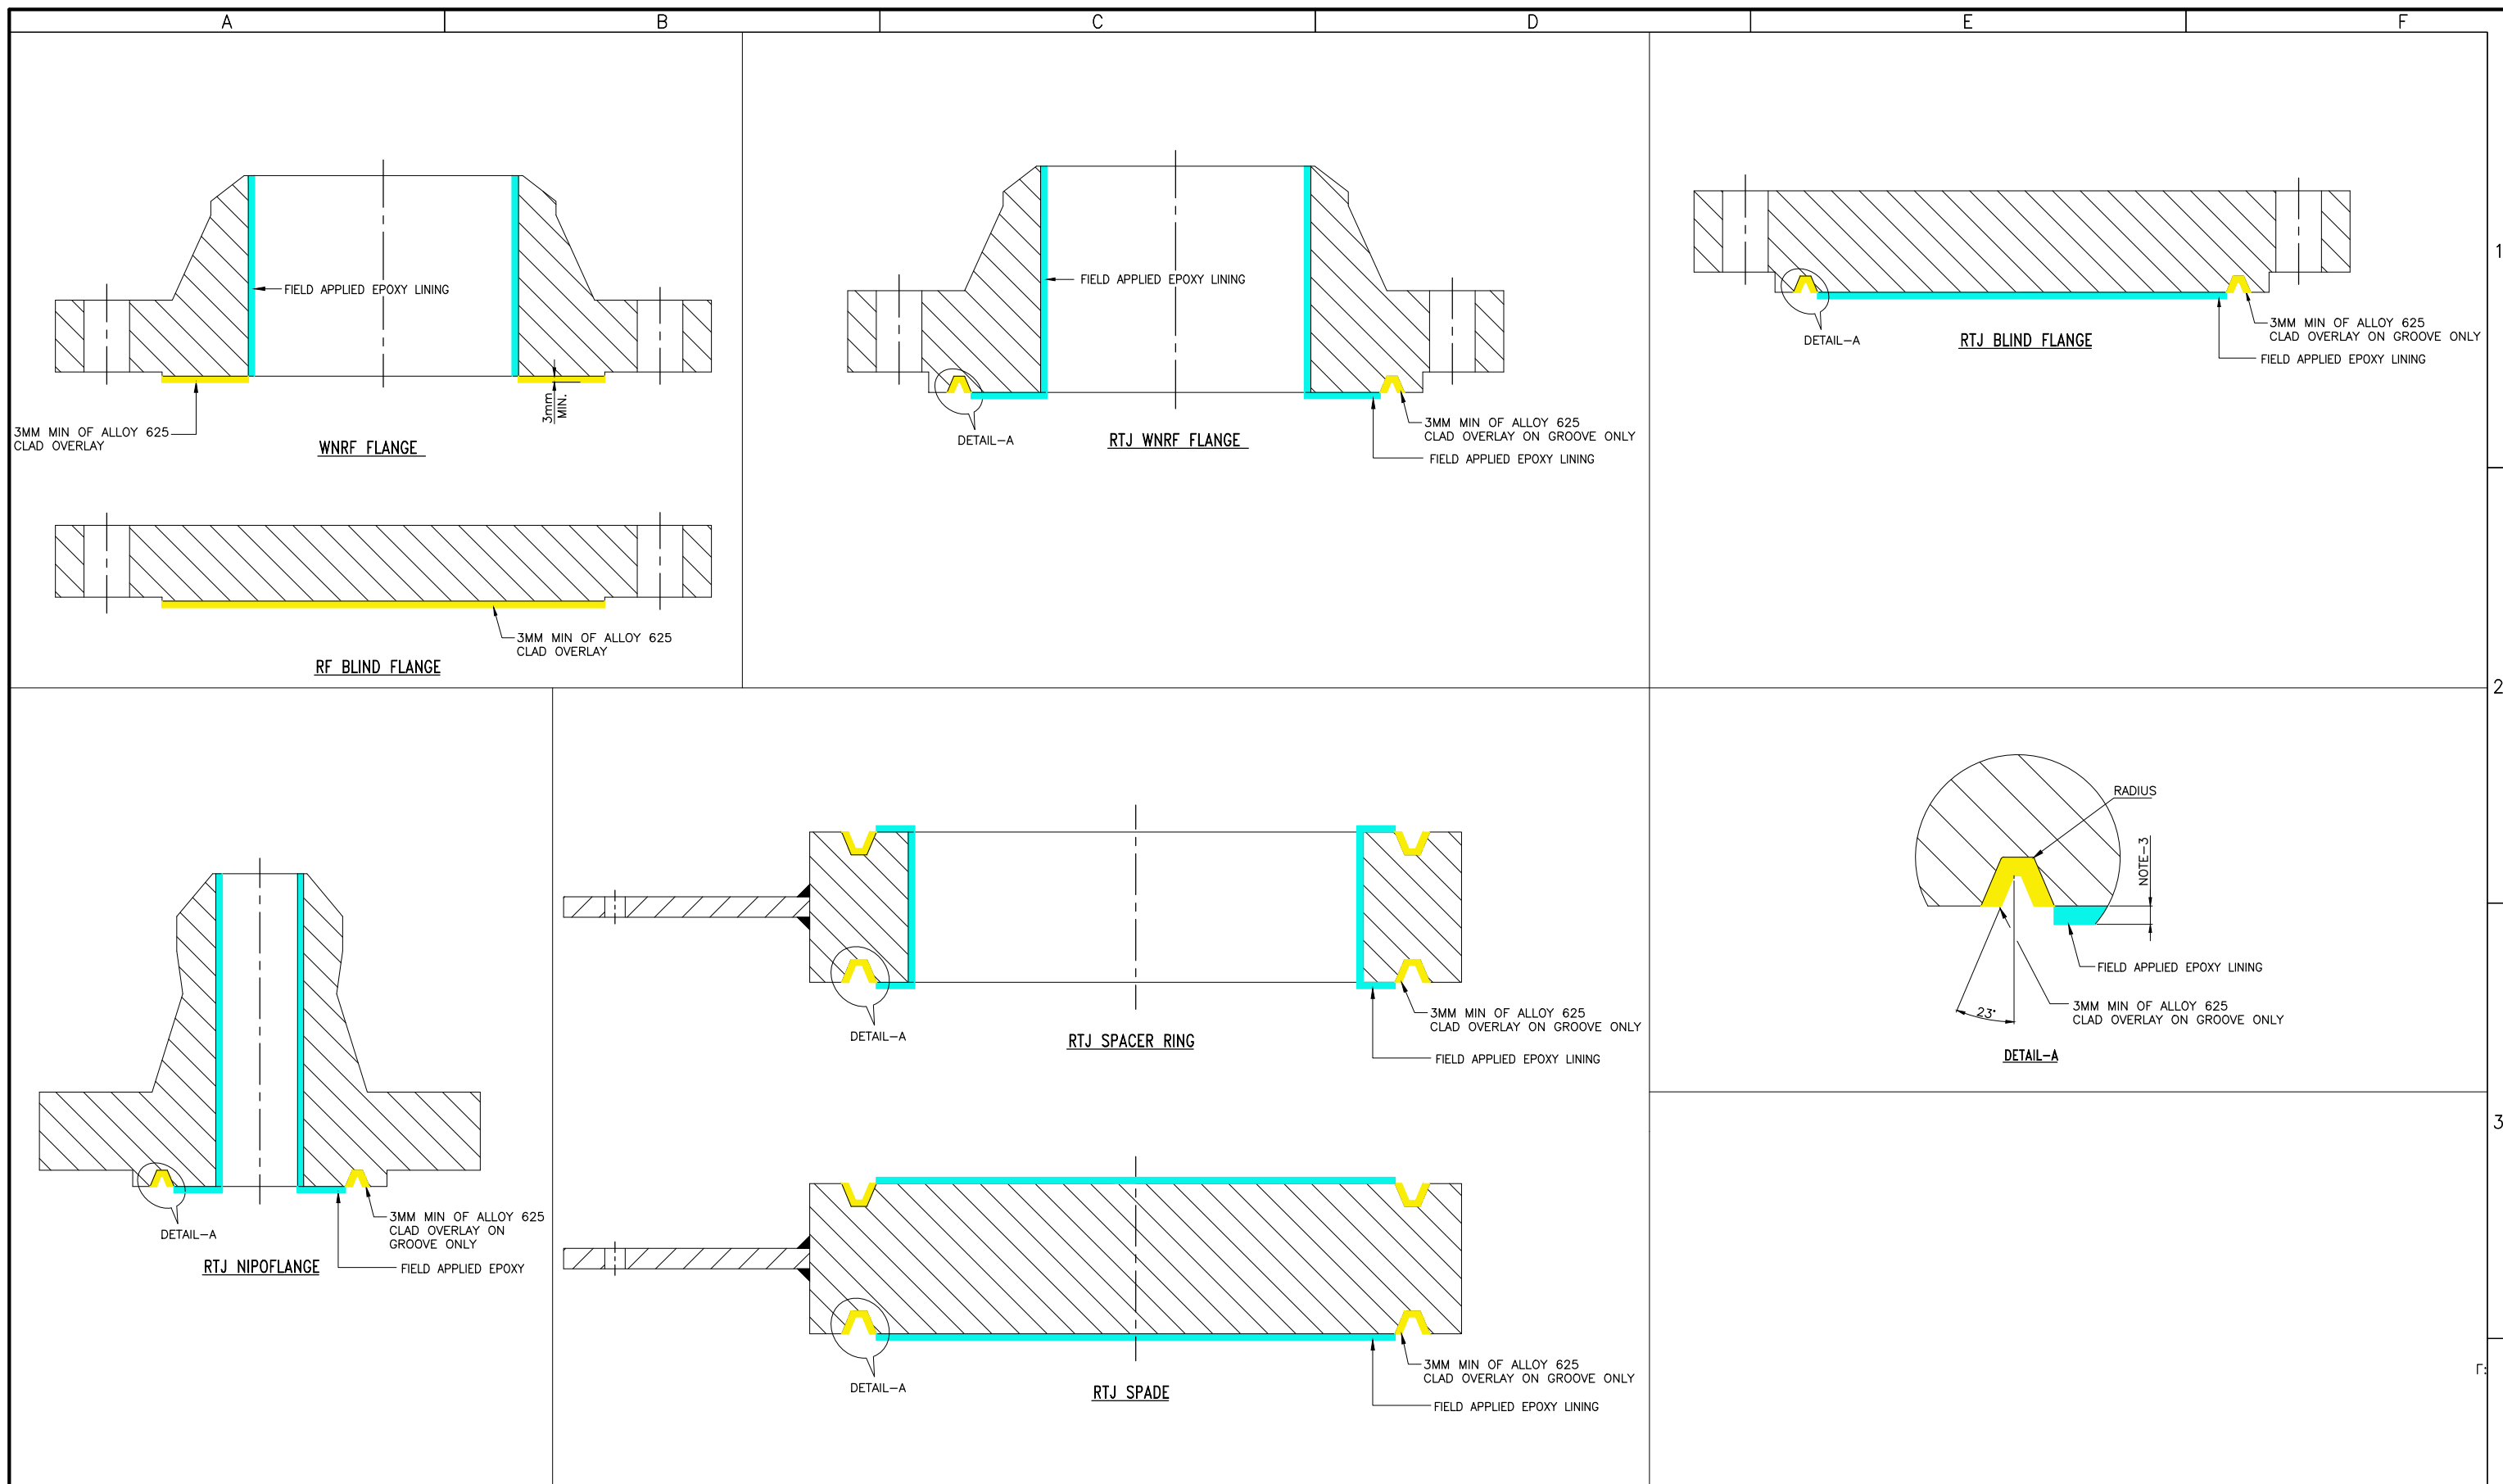

						REVISION DESCRIPTION	REFERENCE DRAWINGS		CLADDING TECHNOLOGY SHANXI CO., LTD A professional TIG welding company	CLIENT		TITLE STANDARD DETAIL FOR ALLOY 625 OVERLAY ON FLANGES		
REV	DATE	DRAWN BY	DRG. CHECK	ENG. APPRO.	CLIENT APPRO.		DRG. No.	TITLE		CLIENT CONTRACT No.				
C01	21.04.2023	AUGUSTINE	JEEWIN	JEEWIN	DEREK		APPROVED FOR CONSTRUCTION	—		—	—			
									 PIPING SYSTEM PTE LTD member companies	—				
									M. Geldbach Shanxi Pipe Fitting Flange Co., Ltd. Cooperative Enterprise	SCALE NTS	DRG. SIZE A1	DRAWING No. CLADDING-FLANGE&BLIND-DRD-202501		REV C01